


**S. TERRITORIALE considerata = 119.832 m<sup>2</sup>**

SUB-COMPARTO A	SUB-COMPARTO B
S. TERRITORIALE = 62.894 m <sup>2</sup>	S. TERRITORIALE = 56.938 m <sup>2</sup>
S. COPERTURE = 23.836 m <sup>2</sup>	S. COPERTURE = 3.964 m <sup>2</sup>
S. STRADE E PIAZZALI = 5.587 m <sup>2</sup>	S. STRADE E PIAZZALI = 16.044 m <sup>2</sup>
S. PERCORSI PEDONALI = 1.734 m <sup>2</sup>	S. PERCORSI PEDONALI = 2.557 m <sup>2</sup>
S. PERM 50% (PARGHEGGI) = 295 m <sup>2</sup>	S. PERM 50% (PARGHEGGI) = 4.927 m <sup>2</sup>
S. A VERDE = 31.442 m <sup>2</sup>	S. A VERDE = 29.446 m <sup>2</sup>
<b>LAMINAZIONE = 2.300 m<sup>3</sup></b>	<b>LAMINAZIONE = 1.800 m<sup>3</sup></b>

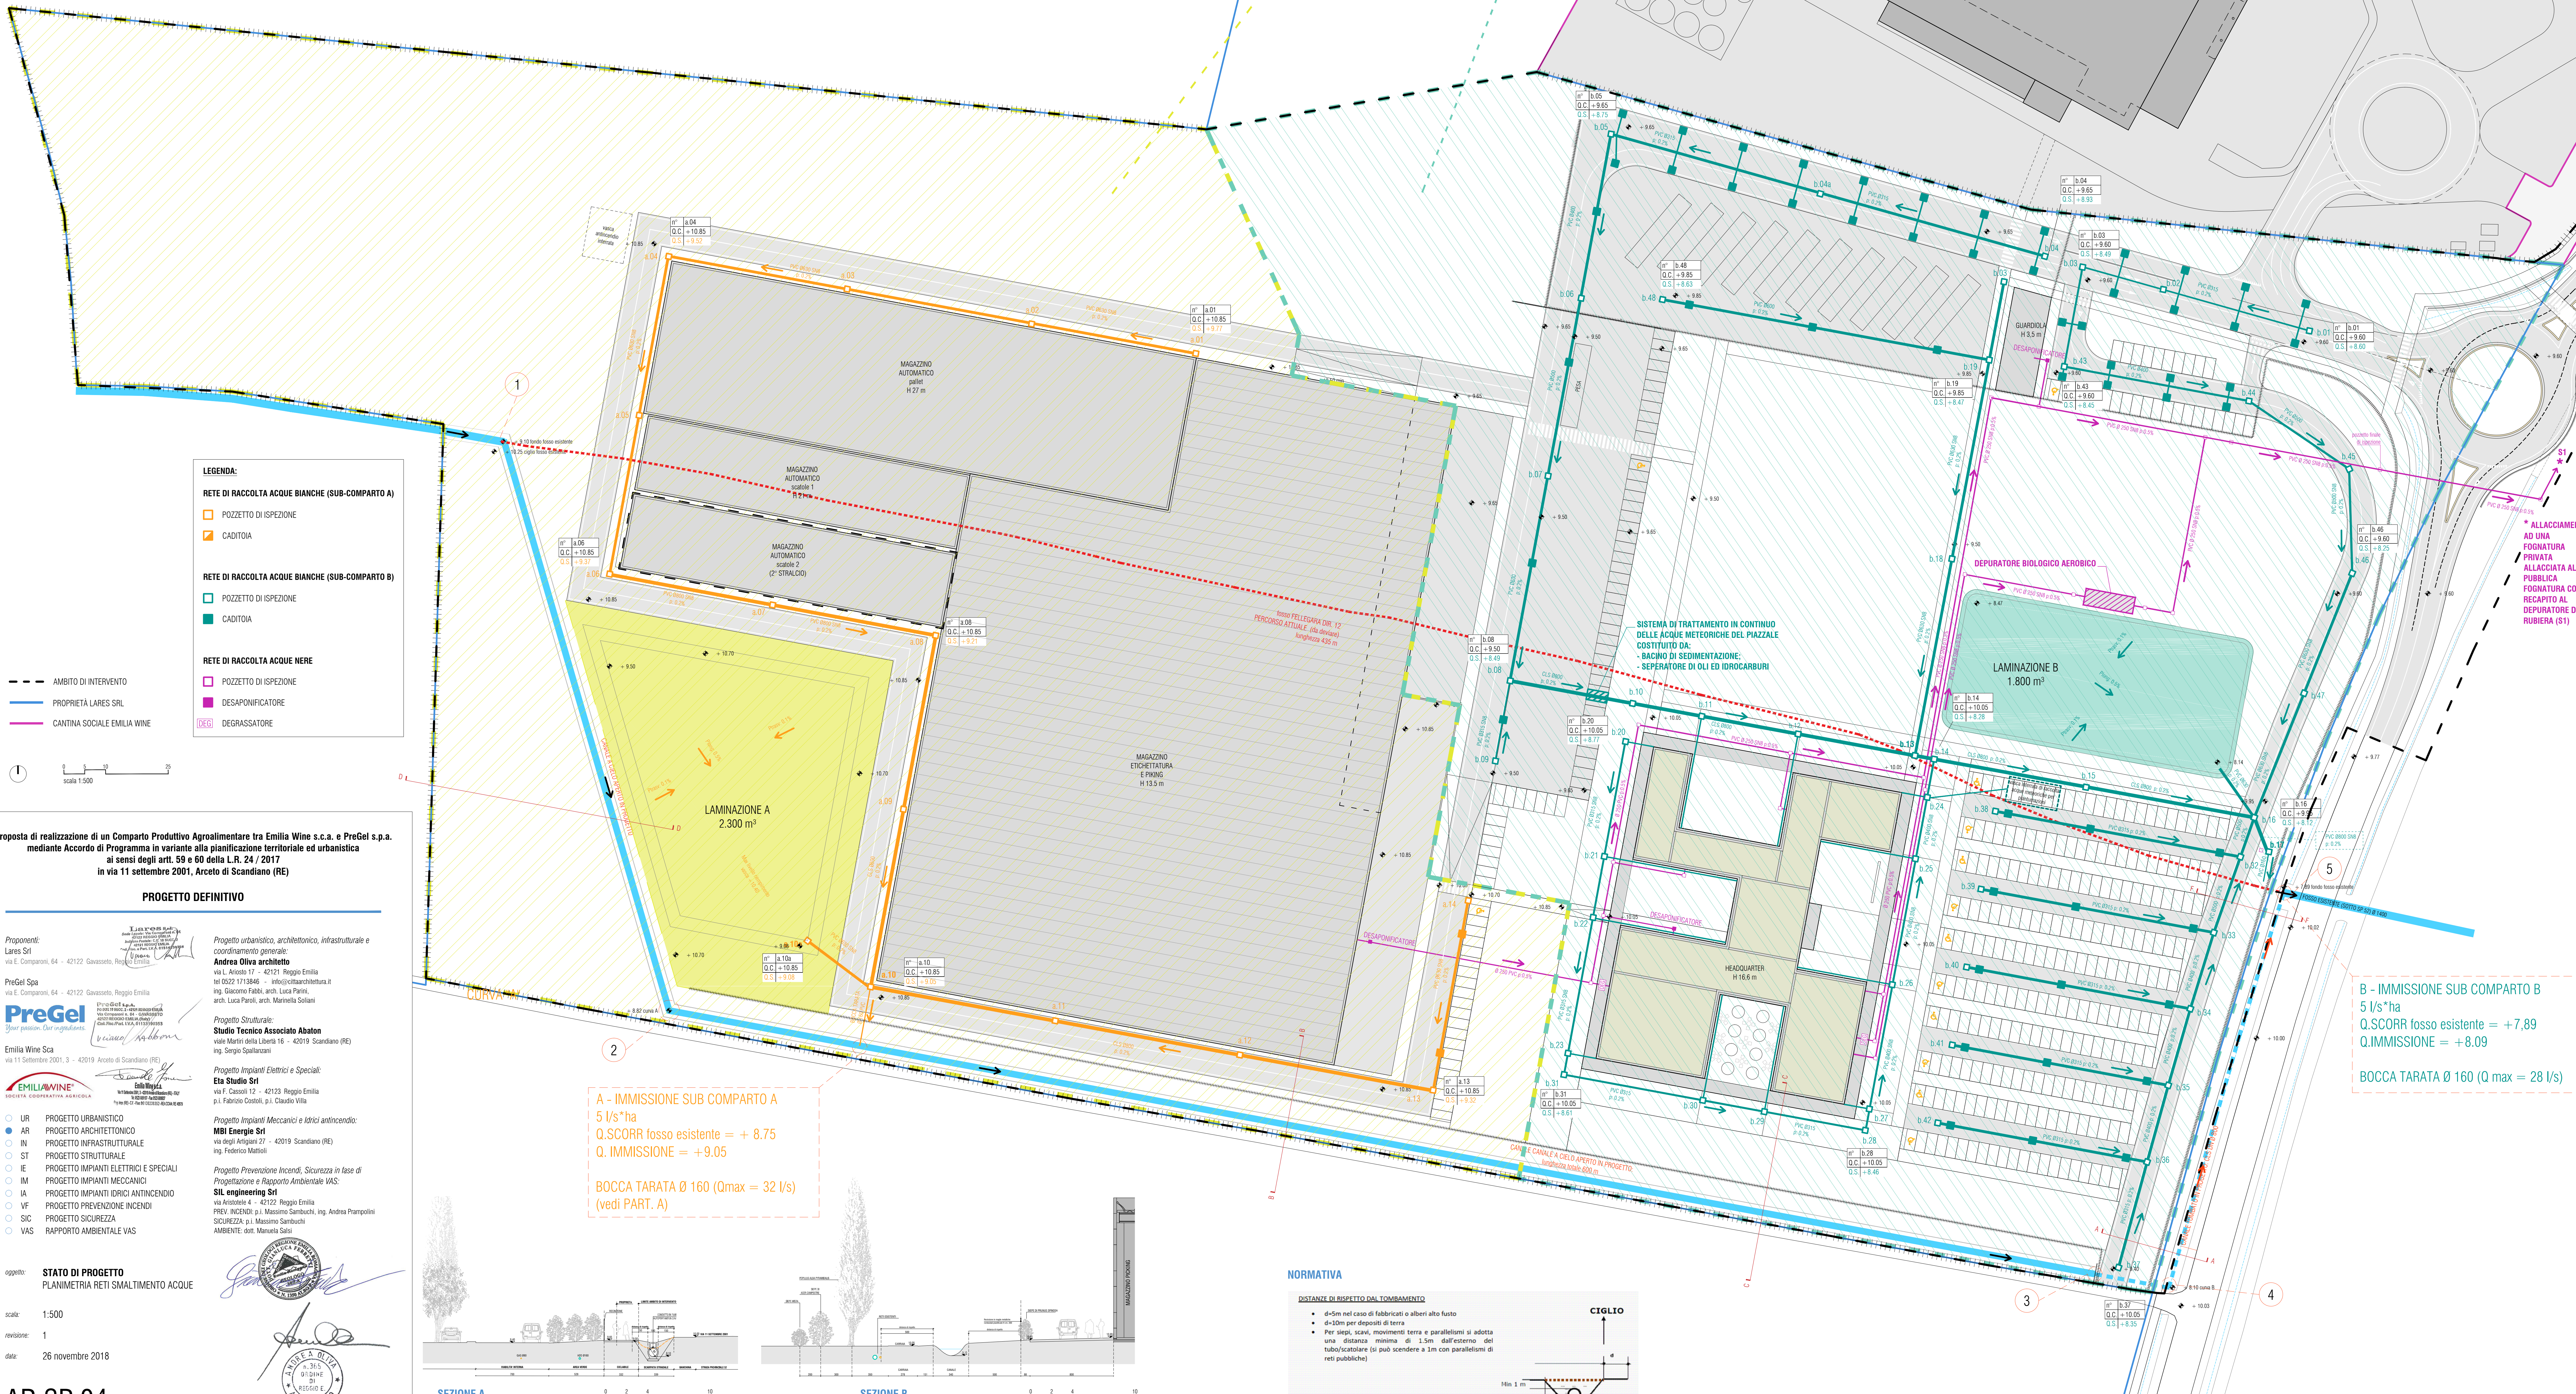

**A - IMMISSIONE SUB COMPARTO A**  
 5 l/s\*ha  
 Q. SCORR. fosso esistente = + 8.75  
 Q. IMMISSIONE = + 9.05  
 BOCCA TARATA Ø 160 (Q<sub>max</sub> = 32 l/s)  
 (vedi PART. A)

**B - IMMISSIONE SUB COMPARTO B**  
 5 l/s\*ha  
 Q. SCORR. fosso esistente = + 7.89  
 Q. IMMISSIONE = + 8.09  
 BOCCA TARATA Ø 160 (Q<sub>max</sub> = 28 l/s)

